

SYMPHONY DESIGN GROUP
 9864 WILSHIRE BOULEVARD
 BEVERLY HILLS, CA 90210
 (310) 432-1100
 4872 TOPANGA CANYON BOULEVARD
 SUITE #308
 WOODLAND HILLS, CA 91364
 (818) 887-0500
 FAX: (818) 887-0590
 ORRINC@SYMPHONYWEST.COM


REVISIONS	
△	
△	
△	
△	
△	

SYMPHONY
 DESIGN + INTEGRATION
MENDENHALL RESIDENCE
 THEATER FLOOR PLAN

COPYRIGHT NOTICE: THIS DRAWING IS THE PROPERTY OF SYMPHONY DESIGN GROUP, LLC. ALL INFORMATION CONTAINED SHALL BE CONFIDENTIAL. THIS DRAWING MAY NOT BE REPRODUCED OR COPIED WITHOUT WRITTEN PERMISSION. COPYRIGHT 2005 SYMPHONY DESIGN GROUP LLC

DATE: 1/03/05
 SCALE: NTS
 DRAWN: OC
 APPR: OC
 JOB: Mendenhall Residence
 QA:

REV. 0 DRAWING NO: **LV-201**

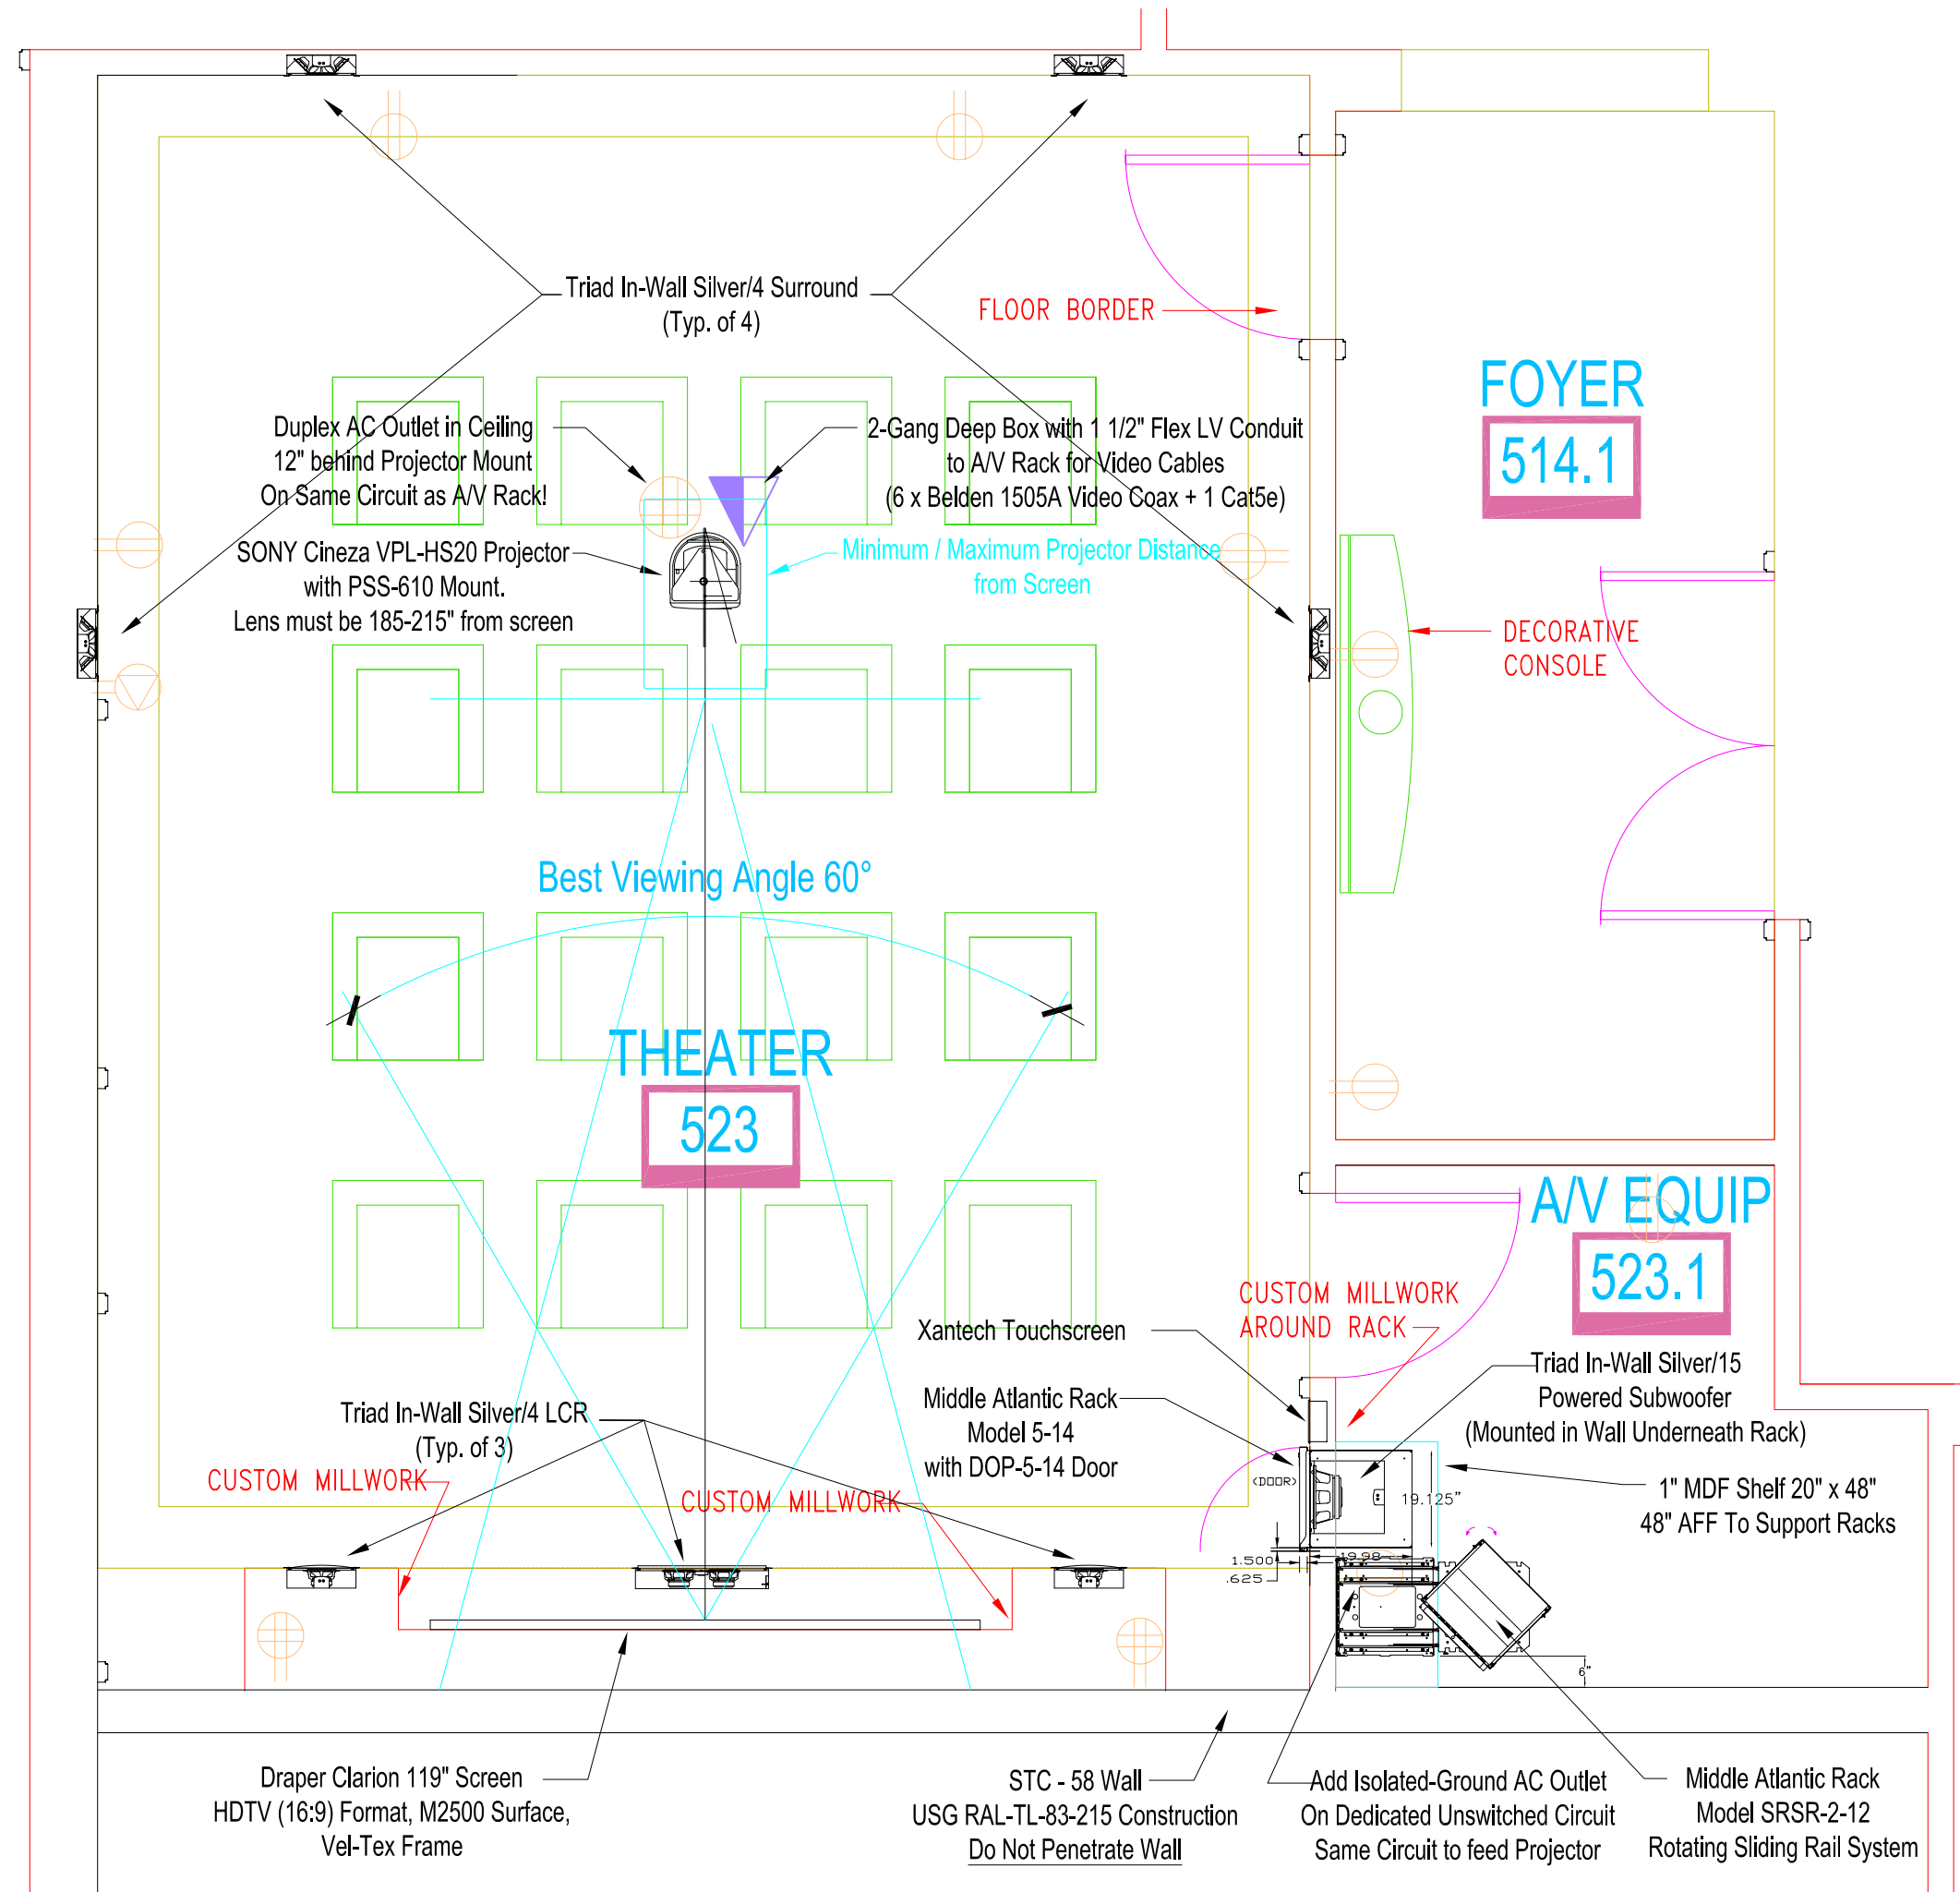

REVISIONS

△	
△	
△	
△	
△	

SYMPHONY
DESIGN + INTEGRATION
MENDENHALL RESIDENCE
LOGGIA TV SECTION VIEW

COPYRIGHT NOTICE: THIS DRAWING IS THE PROPERTY OF SYMPHONY DESIGN GROUP, LLC. ALL INFORMATION CONTAINED SHALL BE CONFIDENTIAL. THIS DRAWING MAY NOT BE REPRODUCED OR COPIED WITHOUT WRITTEN PERMISSION. COPYRIGHT 2005 SYMPHONY DESIGN GROUP LLC

DATE: 3/24/05

SCALE: NTS


DRAWN: OC

APPR: OC

JOB: Mendenhall Residence

QA:

REV. 0 DRAWING NO: **LV-903**

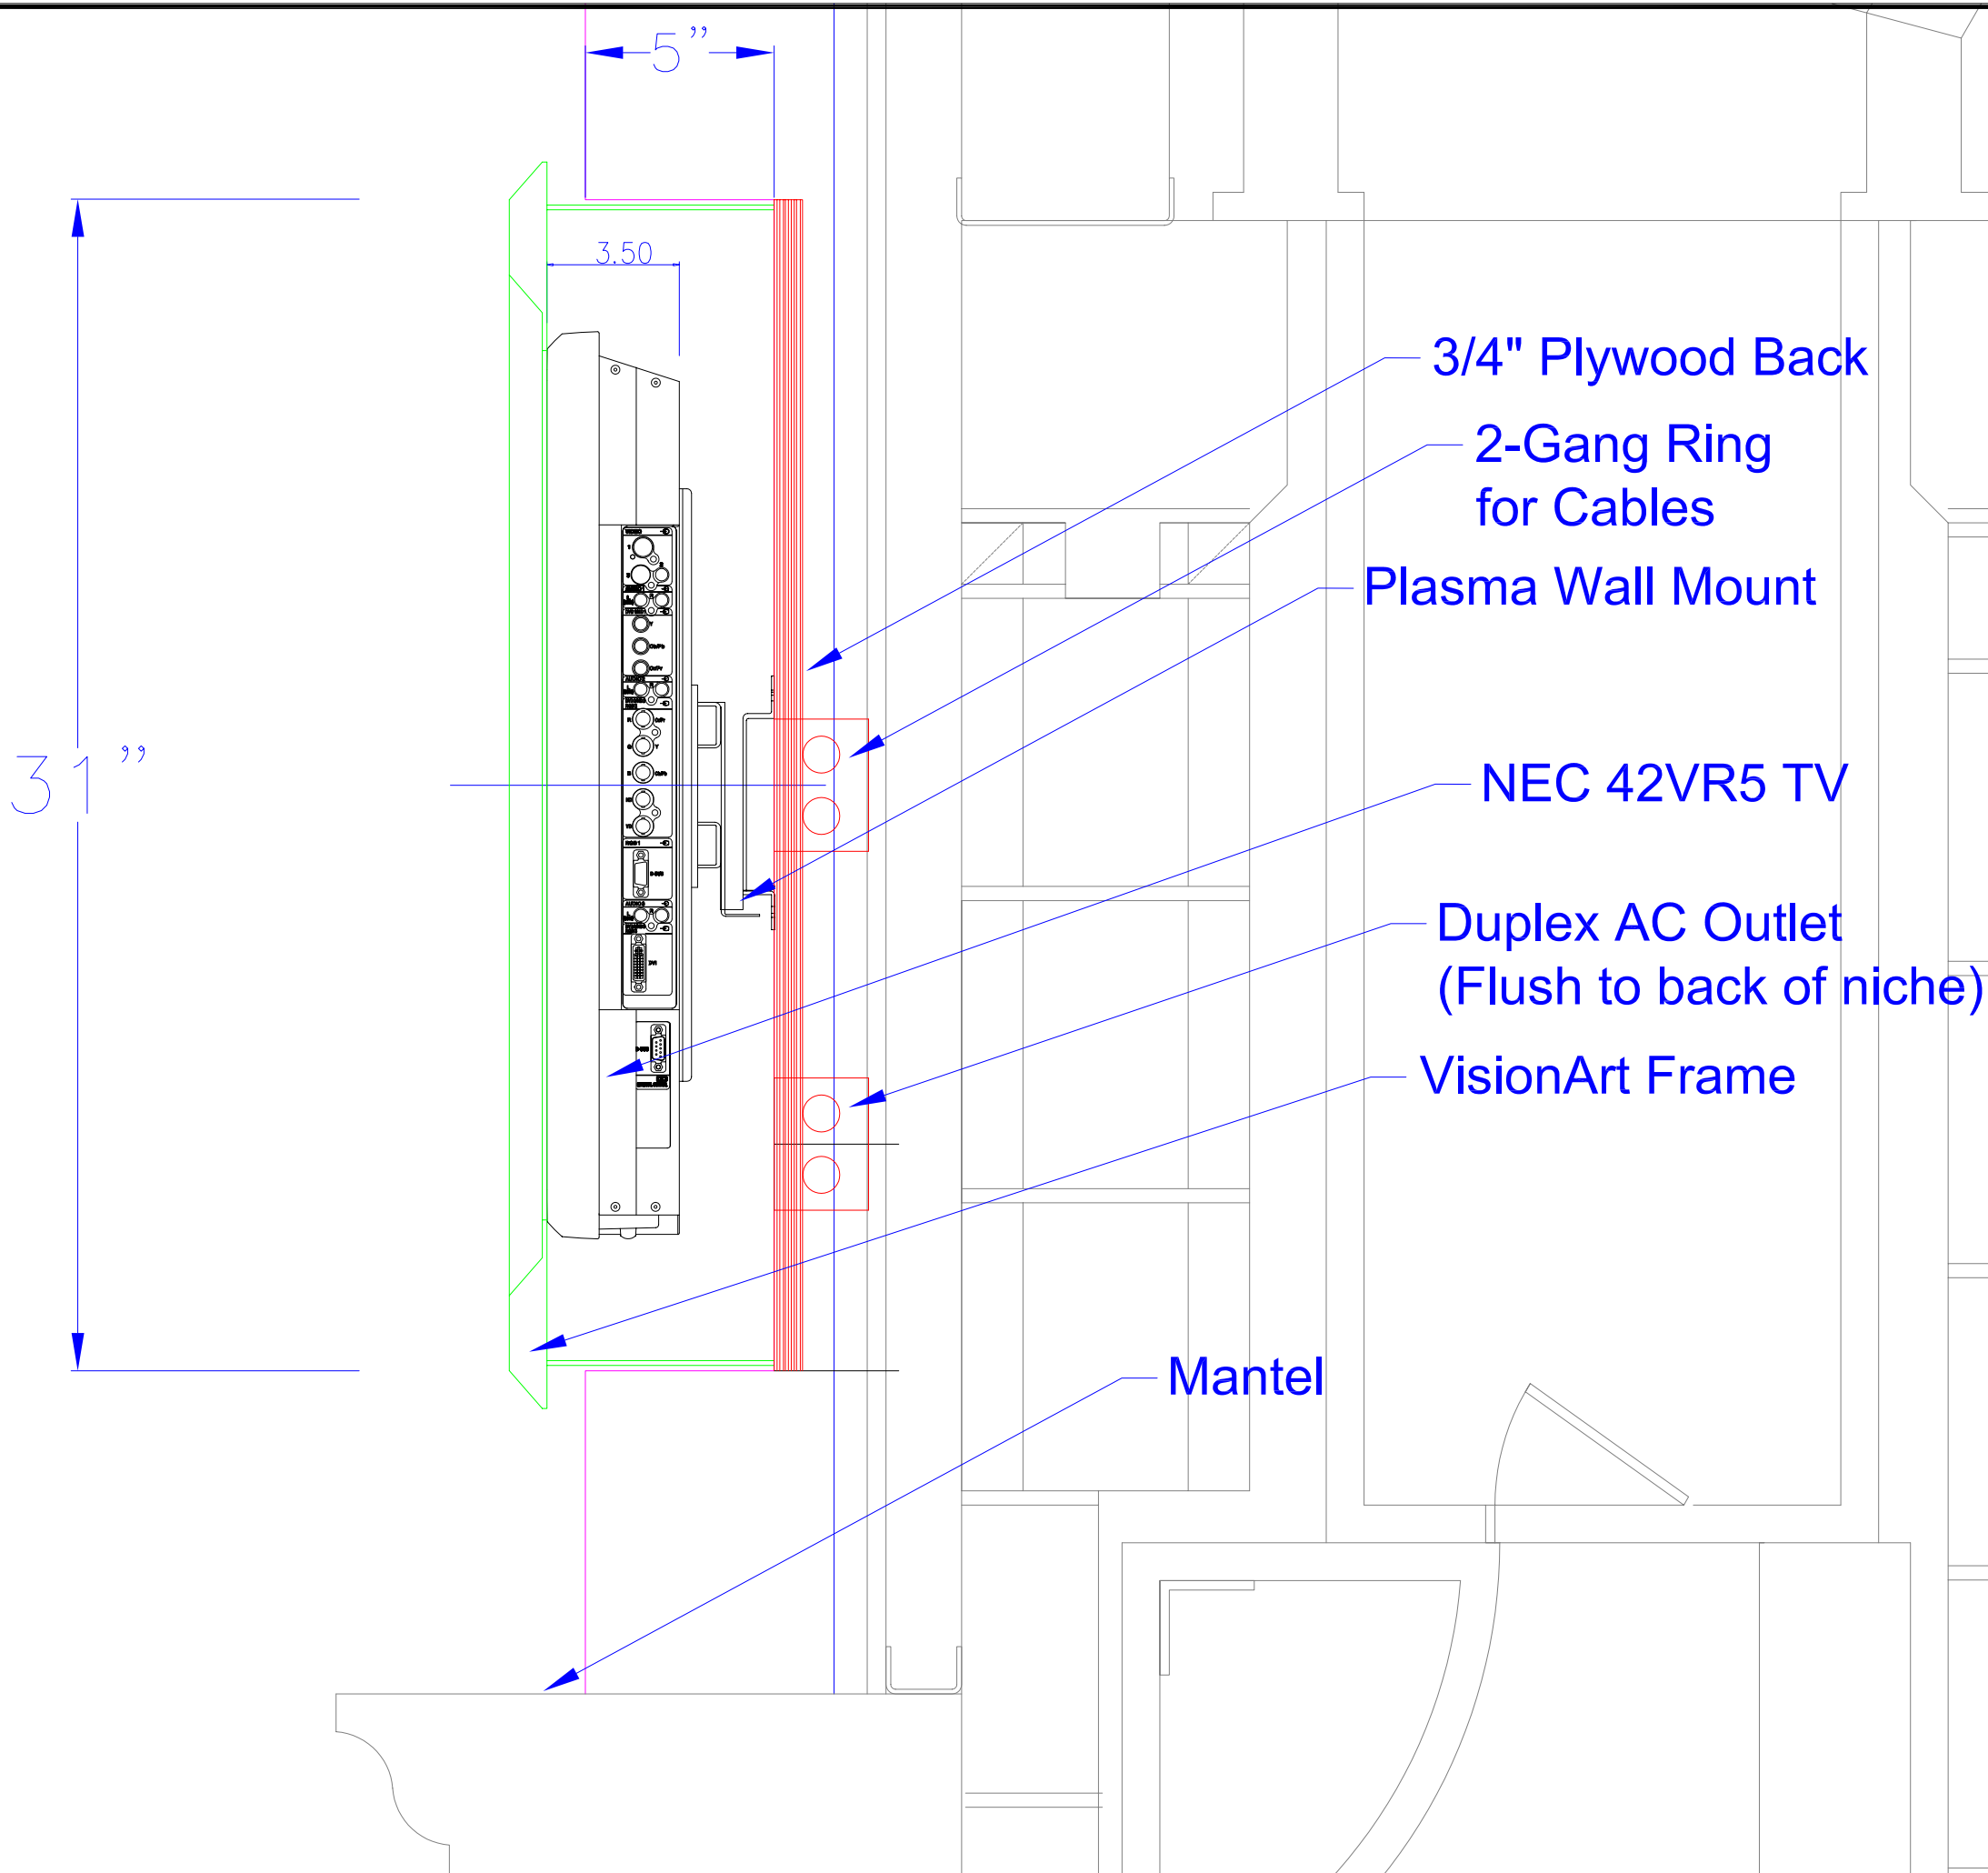


REVISIONS	
△	
△	
△	
△	
△	

SYMPHONY
 DESIGN + INTEGRATION
MENDENHALL RESIDENCE
 LOGGIA TV INSTALLATION DETAIL

COPYRIGHT NOTICE: THIS DRAWING IS THE PROPERTY OF SYMPHONY DESIGN GROUP, LLC. ALL INFORMATION CONTAINED SHALL BE CONFIDENTIAL. THIS DRAWING MAY NOT BE REPRODUCED OR COPIED WITHOUT WRITTEN PERMISSION. COPYRIGHT 2005 SYMPHONY DESIGN GROUP LLC

DATE: 3/24/05
 SCALE: NTS
 DRAWN: OC
 APPR: OC
 JOB: Mendenhall Residence
 QA:

REV. 1 DRAWING NO: **LV-902**

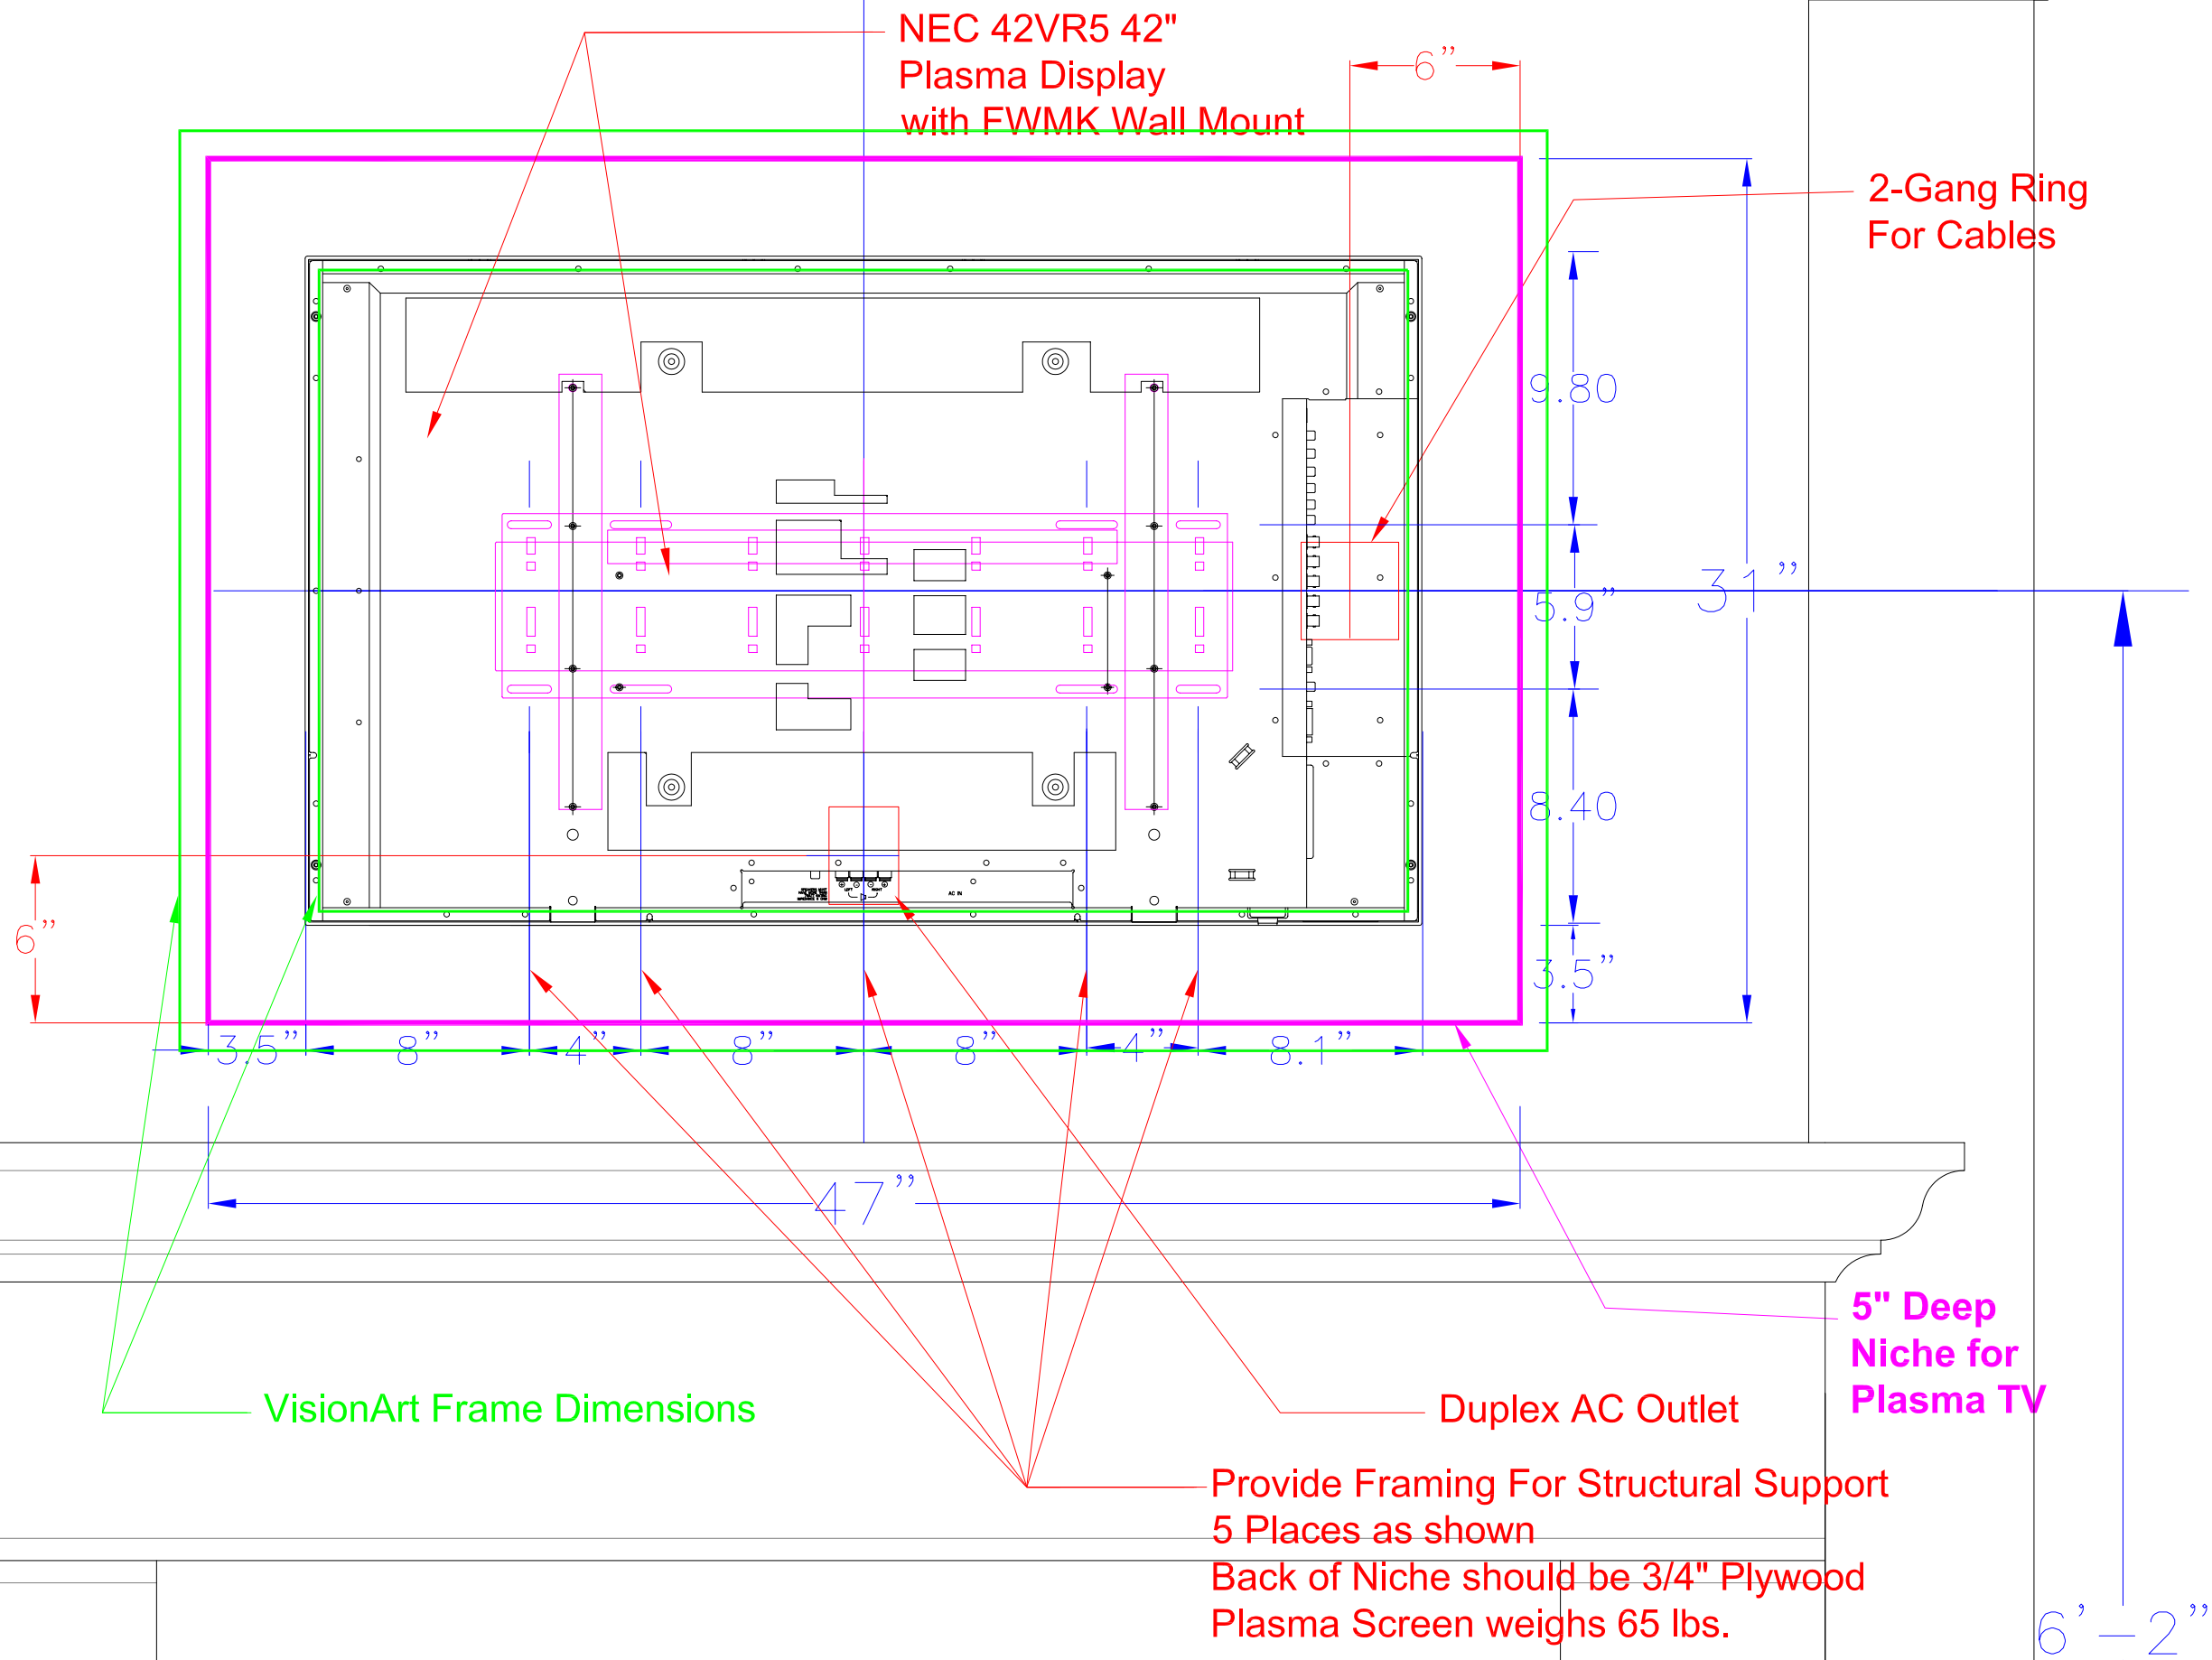

VisionArt Frame Dimensions

Provide Framing For Structural Support
 5 Places as shown
 Back of Niche should be 3/4" Plywood
 Plasma Screen weighs 65 lbs.

5" Deep Niche for Plasma TV

Duplex AC Outlet

NEC 42VR5 42" Plasma Display with FWMK Wall Mount

2-Gang Ring For Cables

SYMPHONY DESIGN GROUP

9864 WILSHIRE BOULEVARD
BEVERLY HILLS, CA 90210
(310) 432-1100

4872 TOPANGA CANYON BOULEVARD
SUITE #308
WOODLAND HILLS, CA 91364
(818) 887-0500
FAX: (818) 887-0590
ORRINC@SYMPHONYWEST.COM

REVISIONS

△	
△	
△	
△	
△	
△	

SYMPHONY
DESIGN + INTEGRATION
MENDENHALL RESIDENCE
LOGGIA TV DIMENSIONS

COPYRIGHT NOTICE: THIS DRAWING IS THE PROPERTY OF SYMPHONY DESIGN GROUP, LLC. ALL INFORMATION CONTAINED SHALL BE CONFIDENTIAL. THIS DRAWING MAY NOT BE REPRODUCED OR COPIED WITHOUT WRITTEN PERMISSION. COPYRIGHT 2005 SYMPHONY DESIGN GROUP LLC

DATE: 3/24/05

SCALE: NTS


DRAWN: OC

APPR: OC

JOB: Mendenhall Residence

QA:

REV. 0 DRAWING NO: **LV-901**

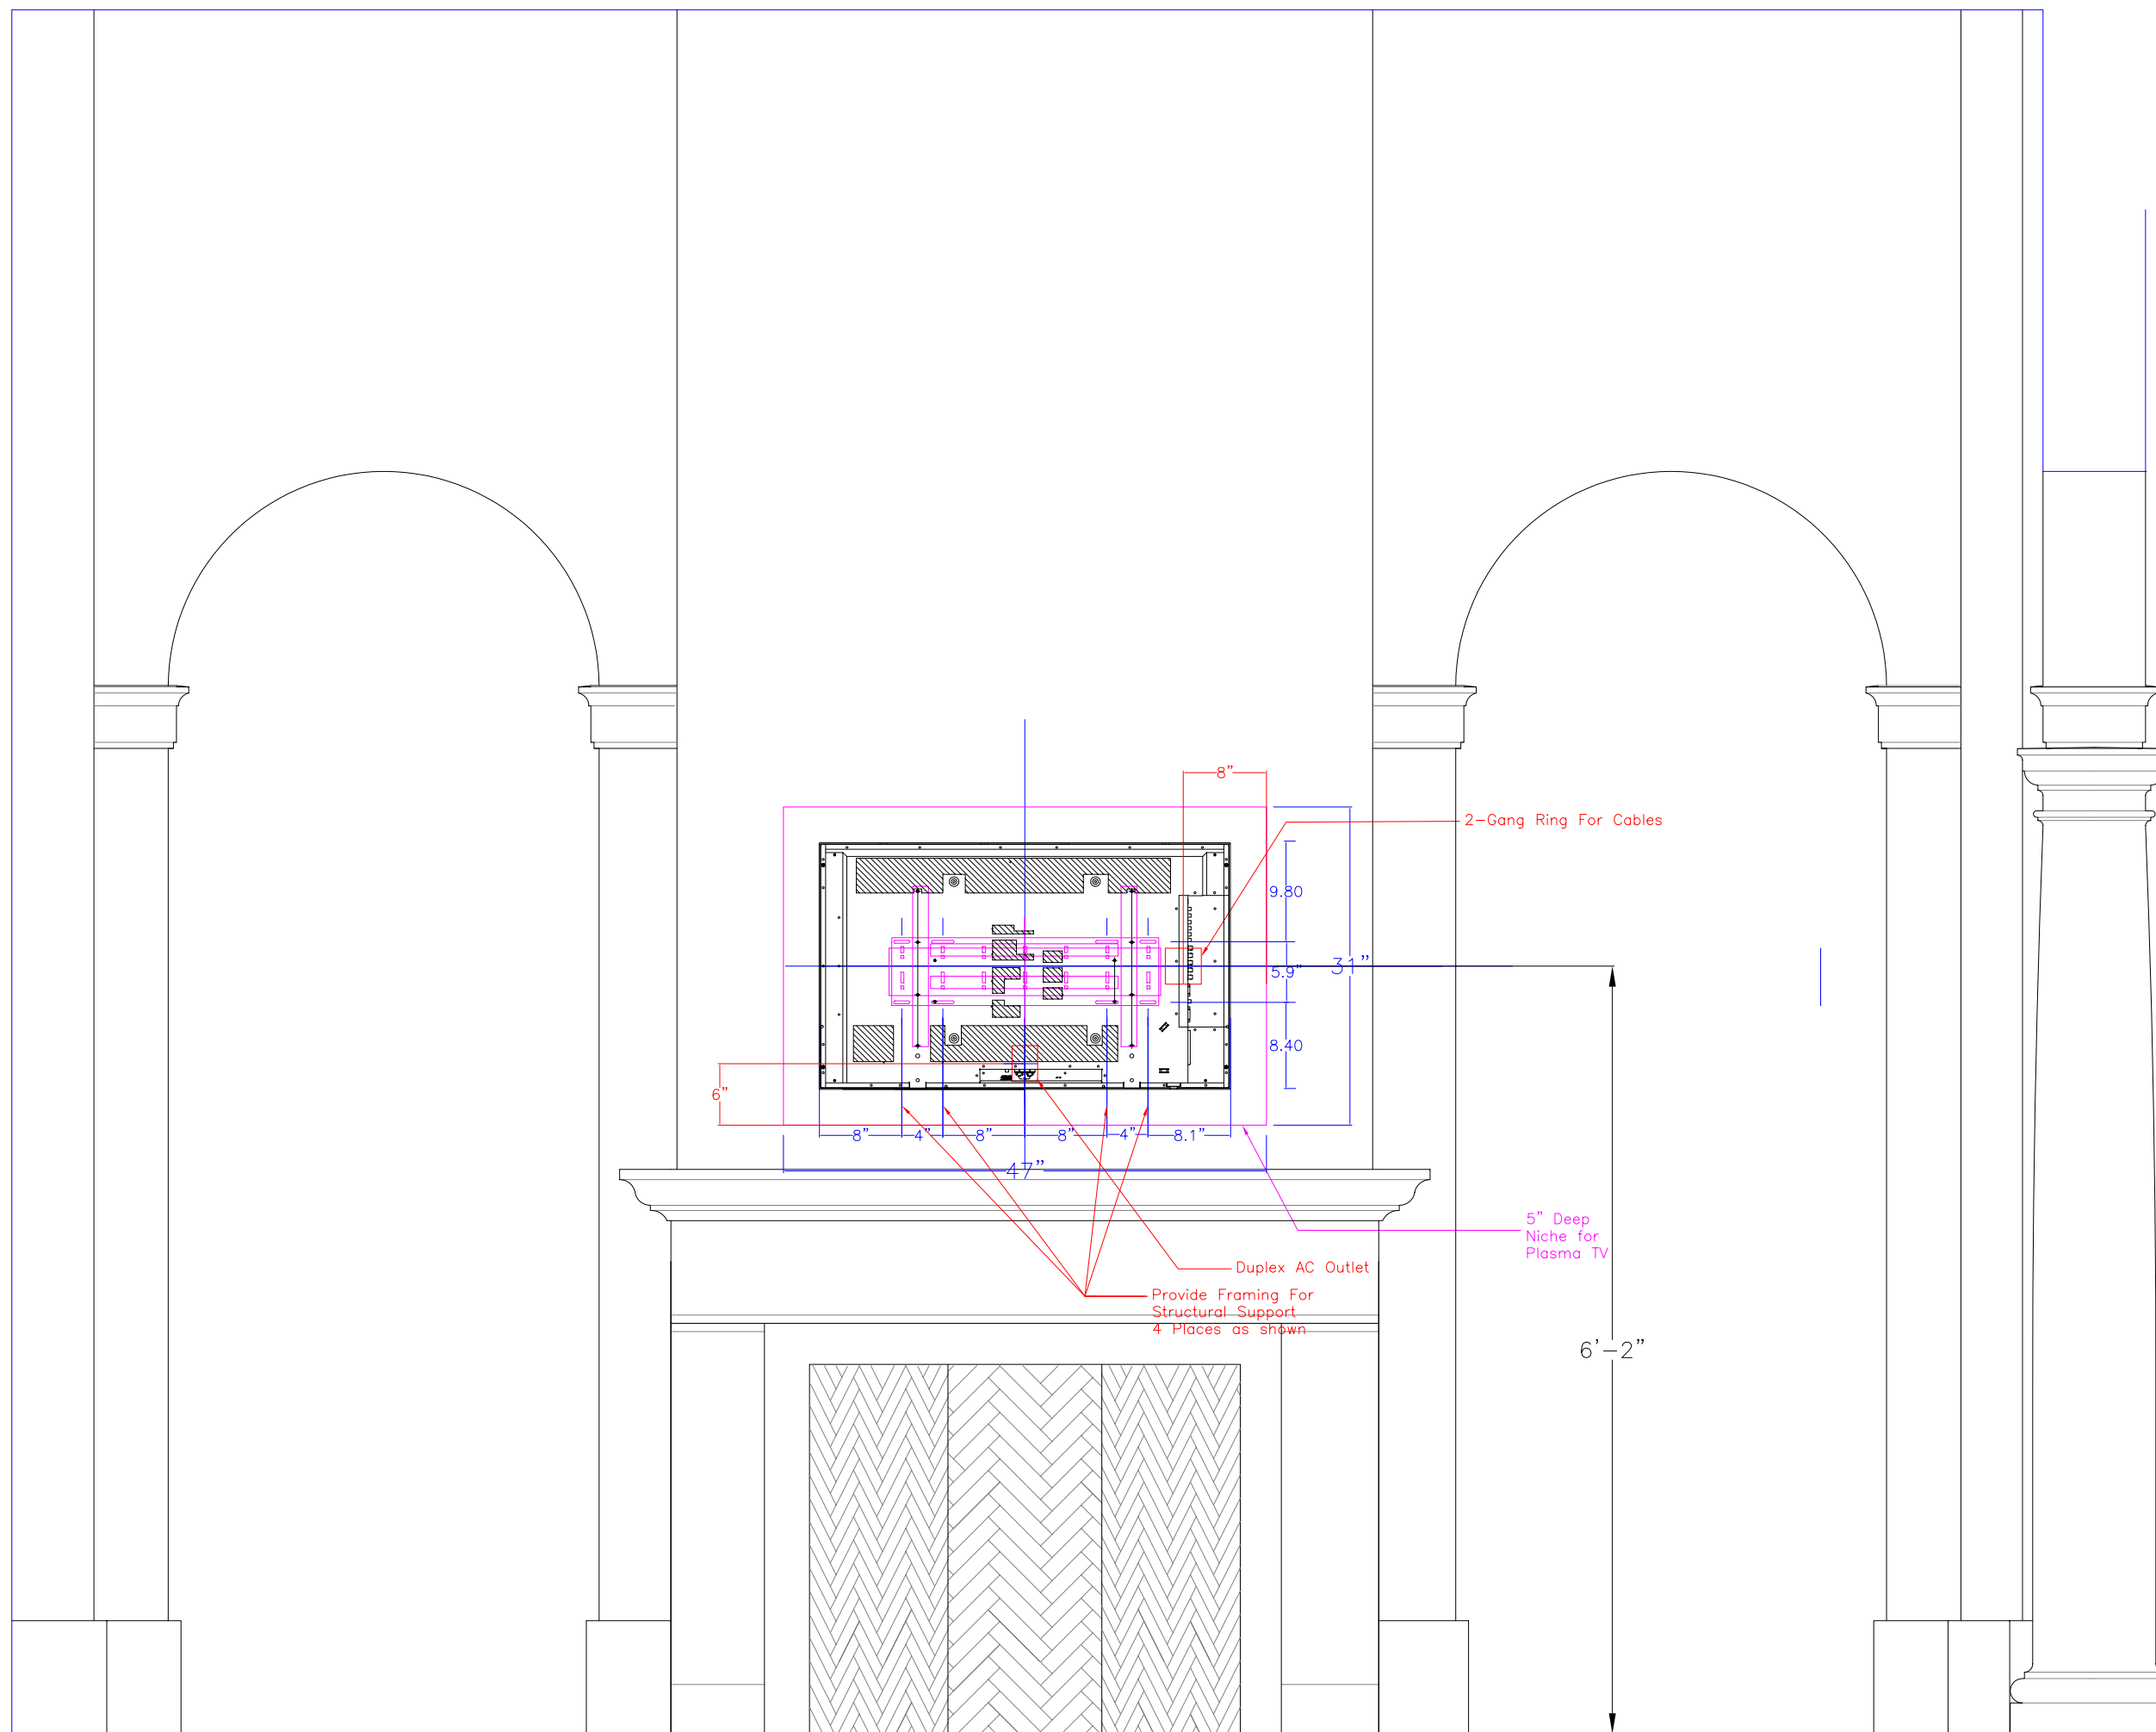


REVISIONS	
△	
△	
△	
△	
△	

SYMPHONY
 DESIGN + INTEGRATION
MENDENHALL RESIDENCE
 RACK CLOSET DETAIL

COPYRIGHT NOTICE: THIS DRAWING IS THE PROPERTY OF SYMPHONY DESIGN GROUP, LLC. ALL INFORMATION CONTAINED SHALL BE CONFIDENTIAL. THIS DRAWING MAY NOT BE REPRODUCED OR COPIED WITHOUT WRITTEN PERMISSION. COPYRIGHT 2005 SYMPHONY DESIGN GROUP LLC

DATE: 1/03/05
 SCALE: NTS
 DRAWN: OC
 APPR: OC
 JOB: Mendenhall Residence
 QA:

REV. 0 DRAWING NO: **LV-801**

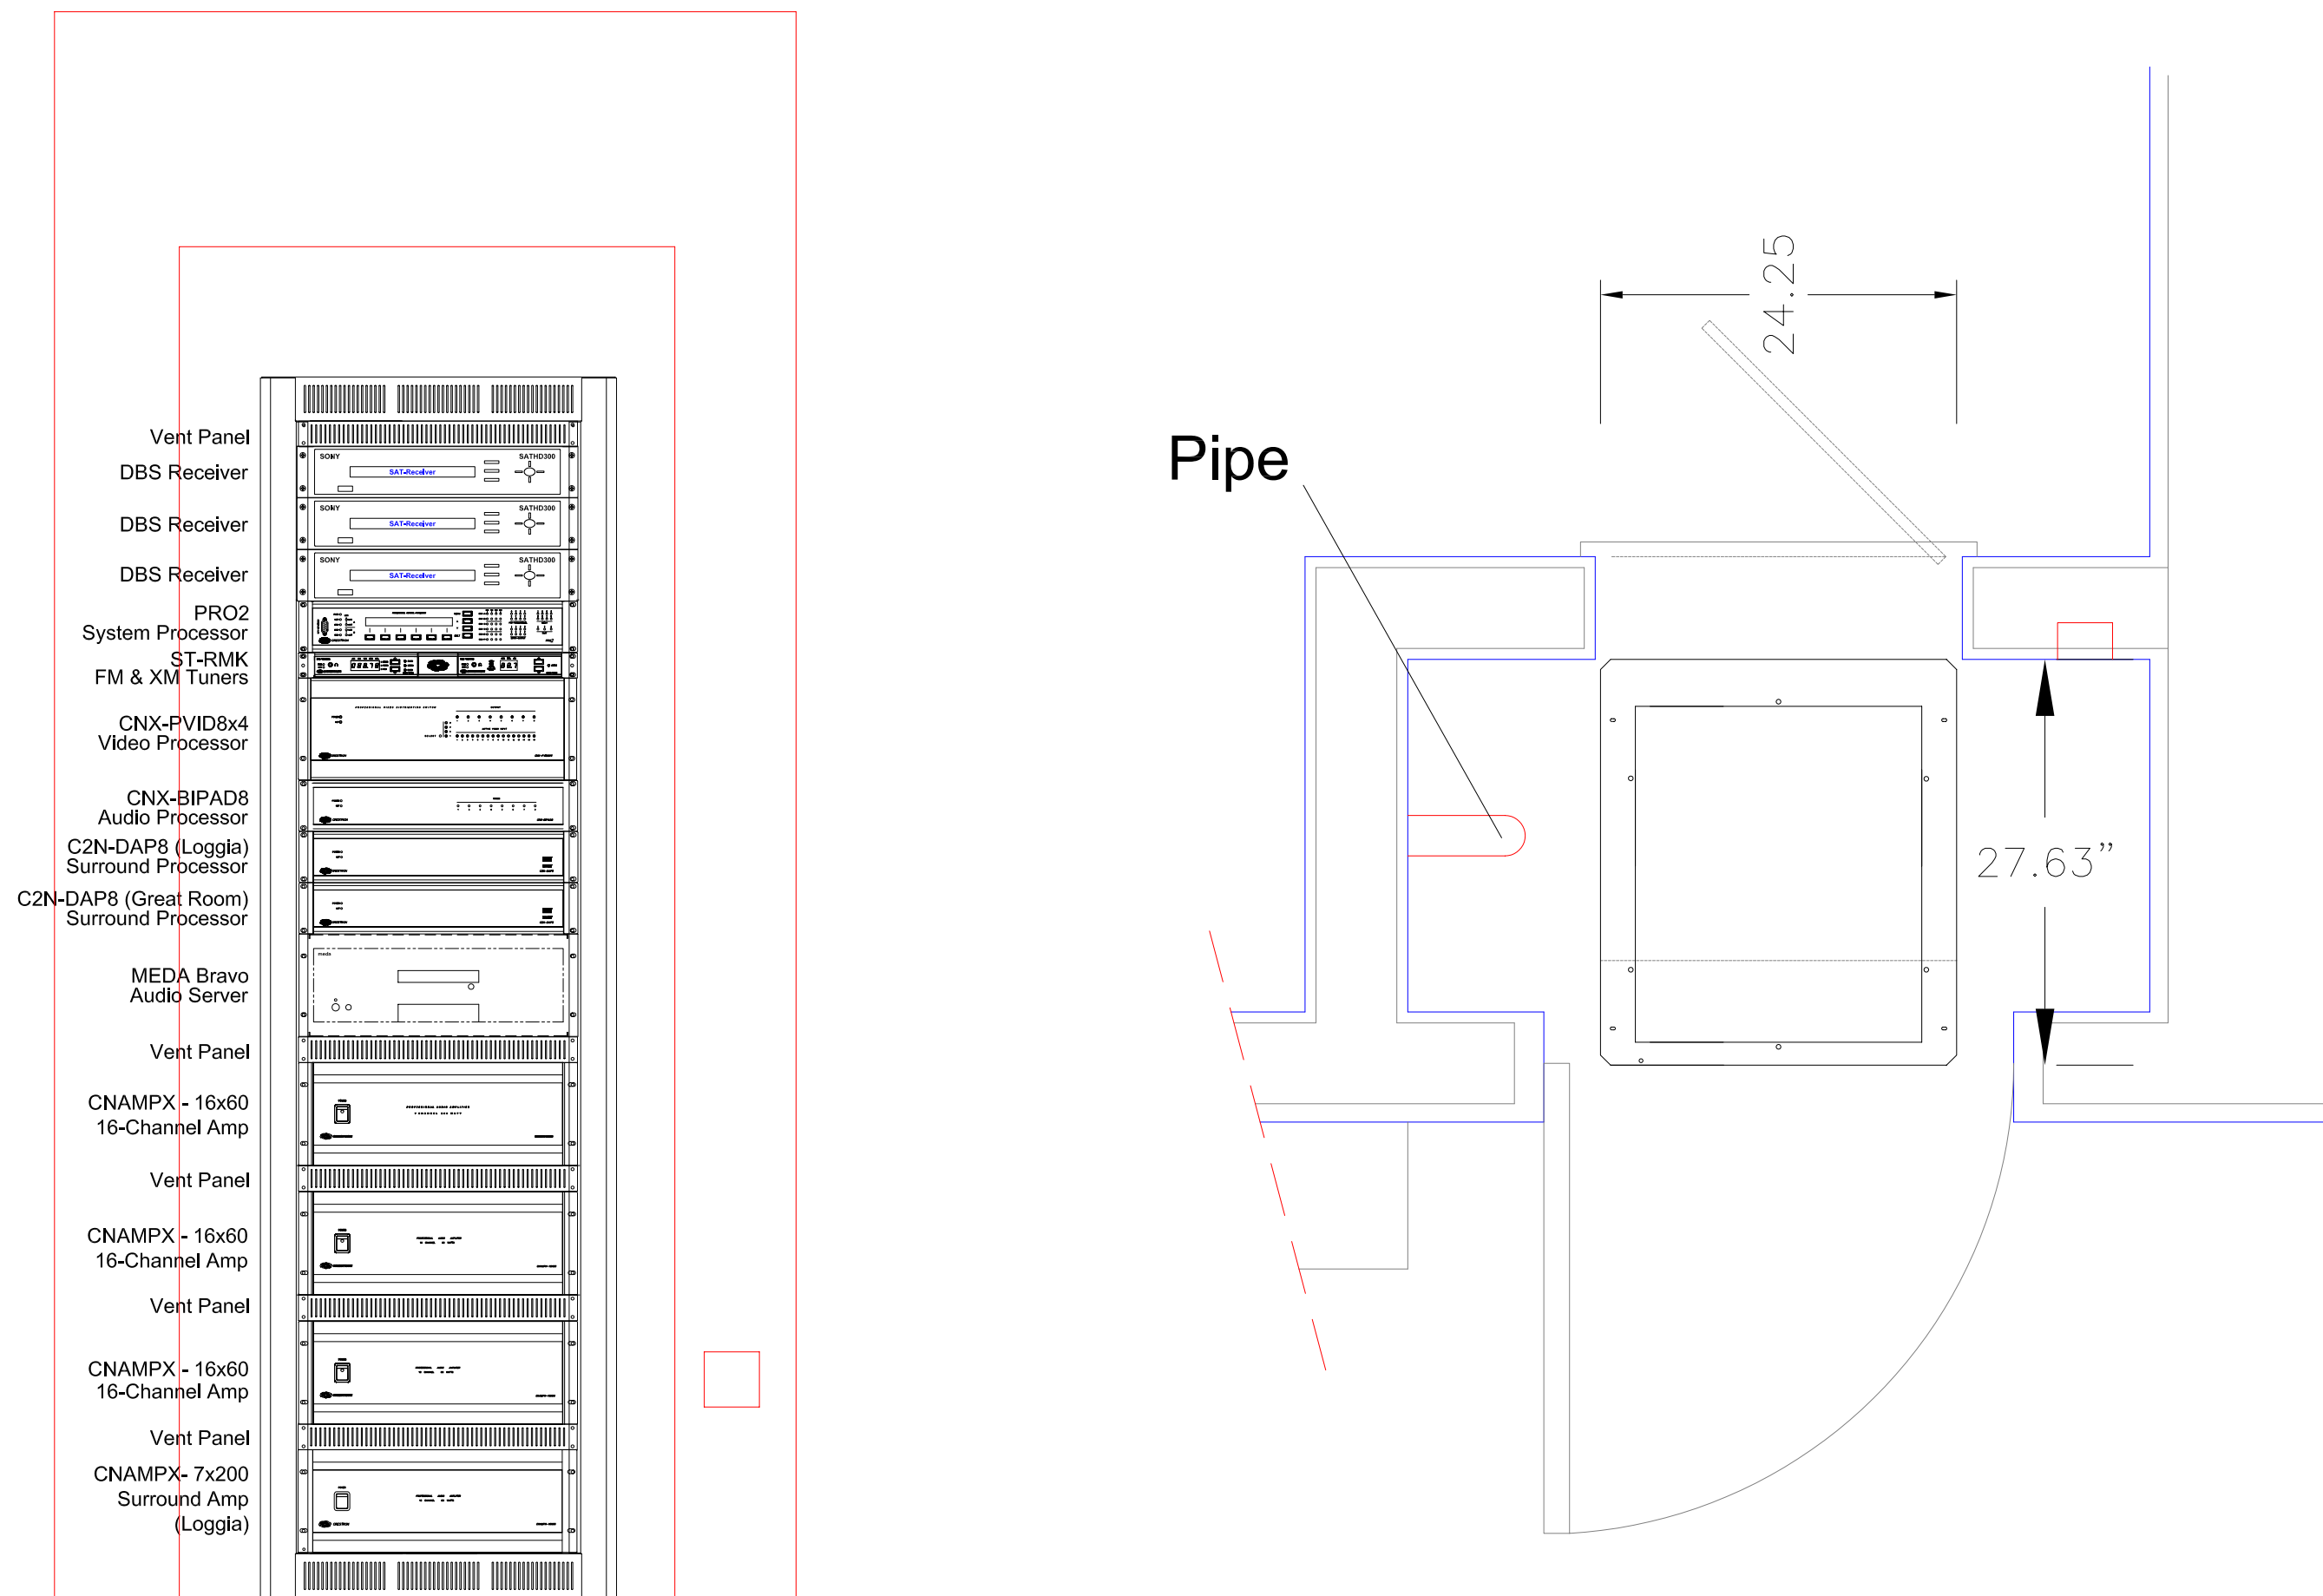

Pipe

24.25

27.63"

SYMPHONY DESIGN GROUP

9864 WILSHIRE BOULEVARD
BEVERLY HILLS, CA 90210
(310) 432-1100

4872 TOPANGA CANYON BOULEVARD
SUITE #308
WOODLAND HILLS, CA 91364
(818) 887-0500
FAX: (818) 887-0590
ORRINC@SYMPHONYWEST.COM

REVISIONS


△	
△	
△	
△	
△	

SYMPHONY
DESIGN + INTEGRATION
MENDENHALL RESIDENCE
2ND FLOOR LIGHTS/ELECTRICAL

COPYRIGHT NOTICE: THIS DRAWING IS THE PROPERTY OF SYMPHONY DESIGN GROUP, LLC. ALL INFORMATION CONTAINED SHALL BE CONFIDENTIAL. THIS DRAWING MAY NOT BE REPRODUCED OR COPIED WITHOUT WRITTEN PERMISSION.
COPYRIGHT 2005 SYMPHONY DESIGN GROUP LLC

DATE:	12/28/04
SCALE:	NTS
DRAWN:	OC
APPR:	OC
JOB:	Mendenhall Residence
QA:	

REV.	DRAWING NO:
0	LV-102

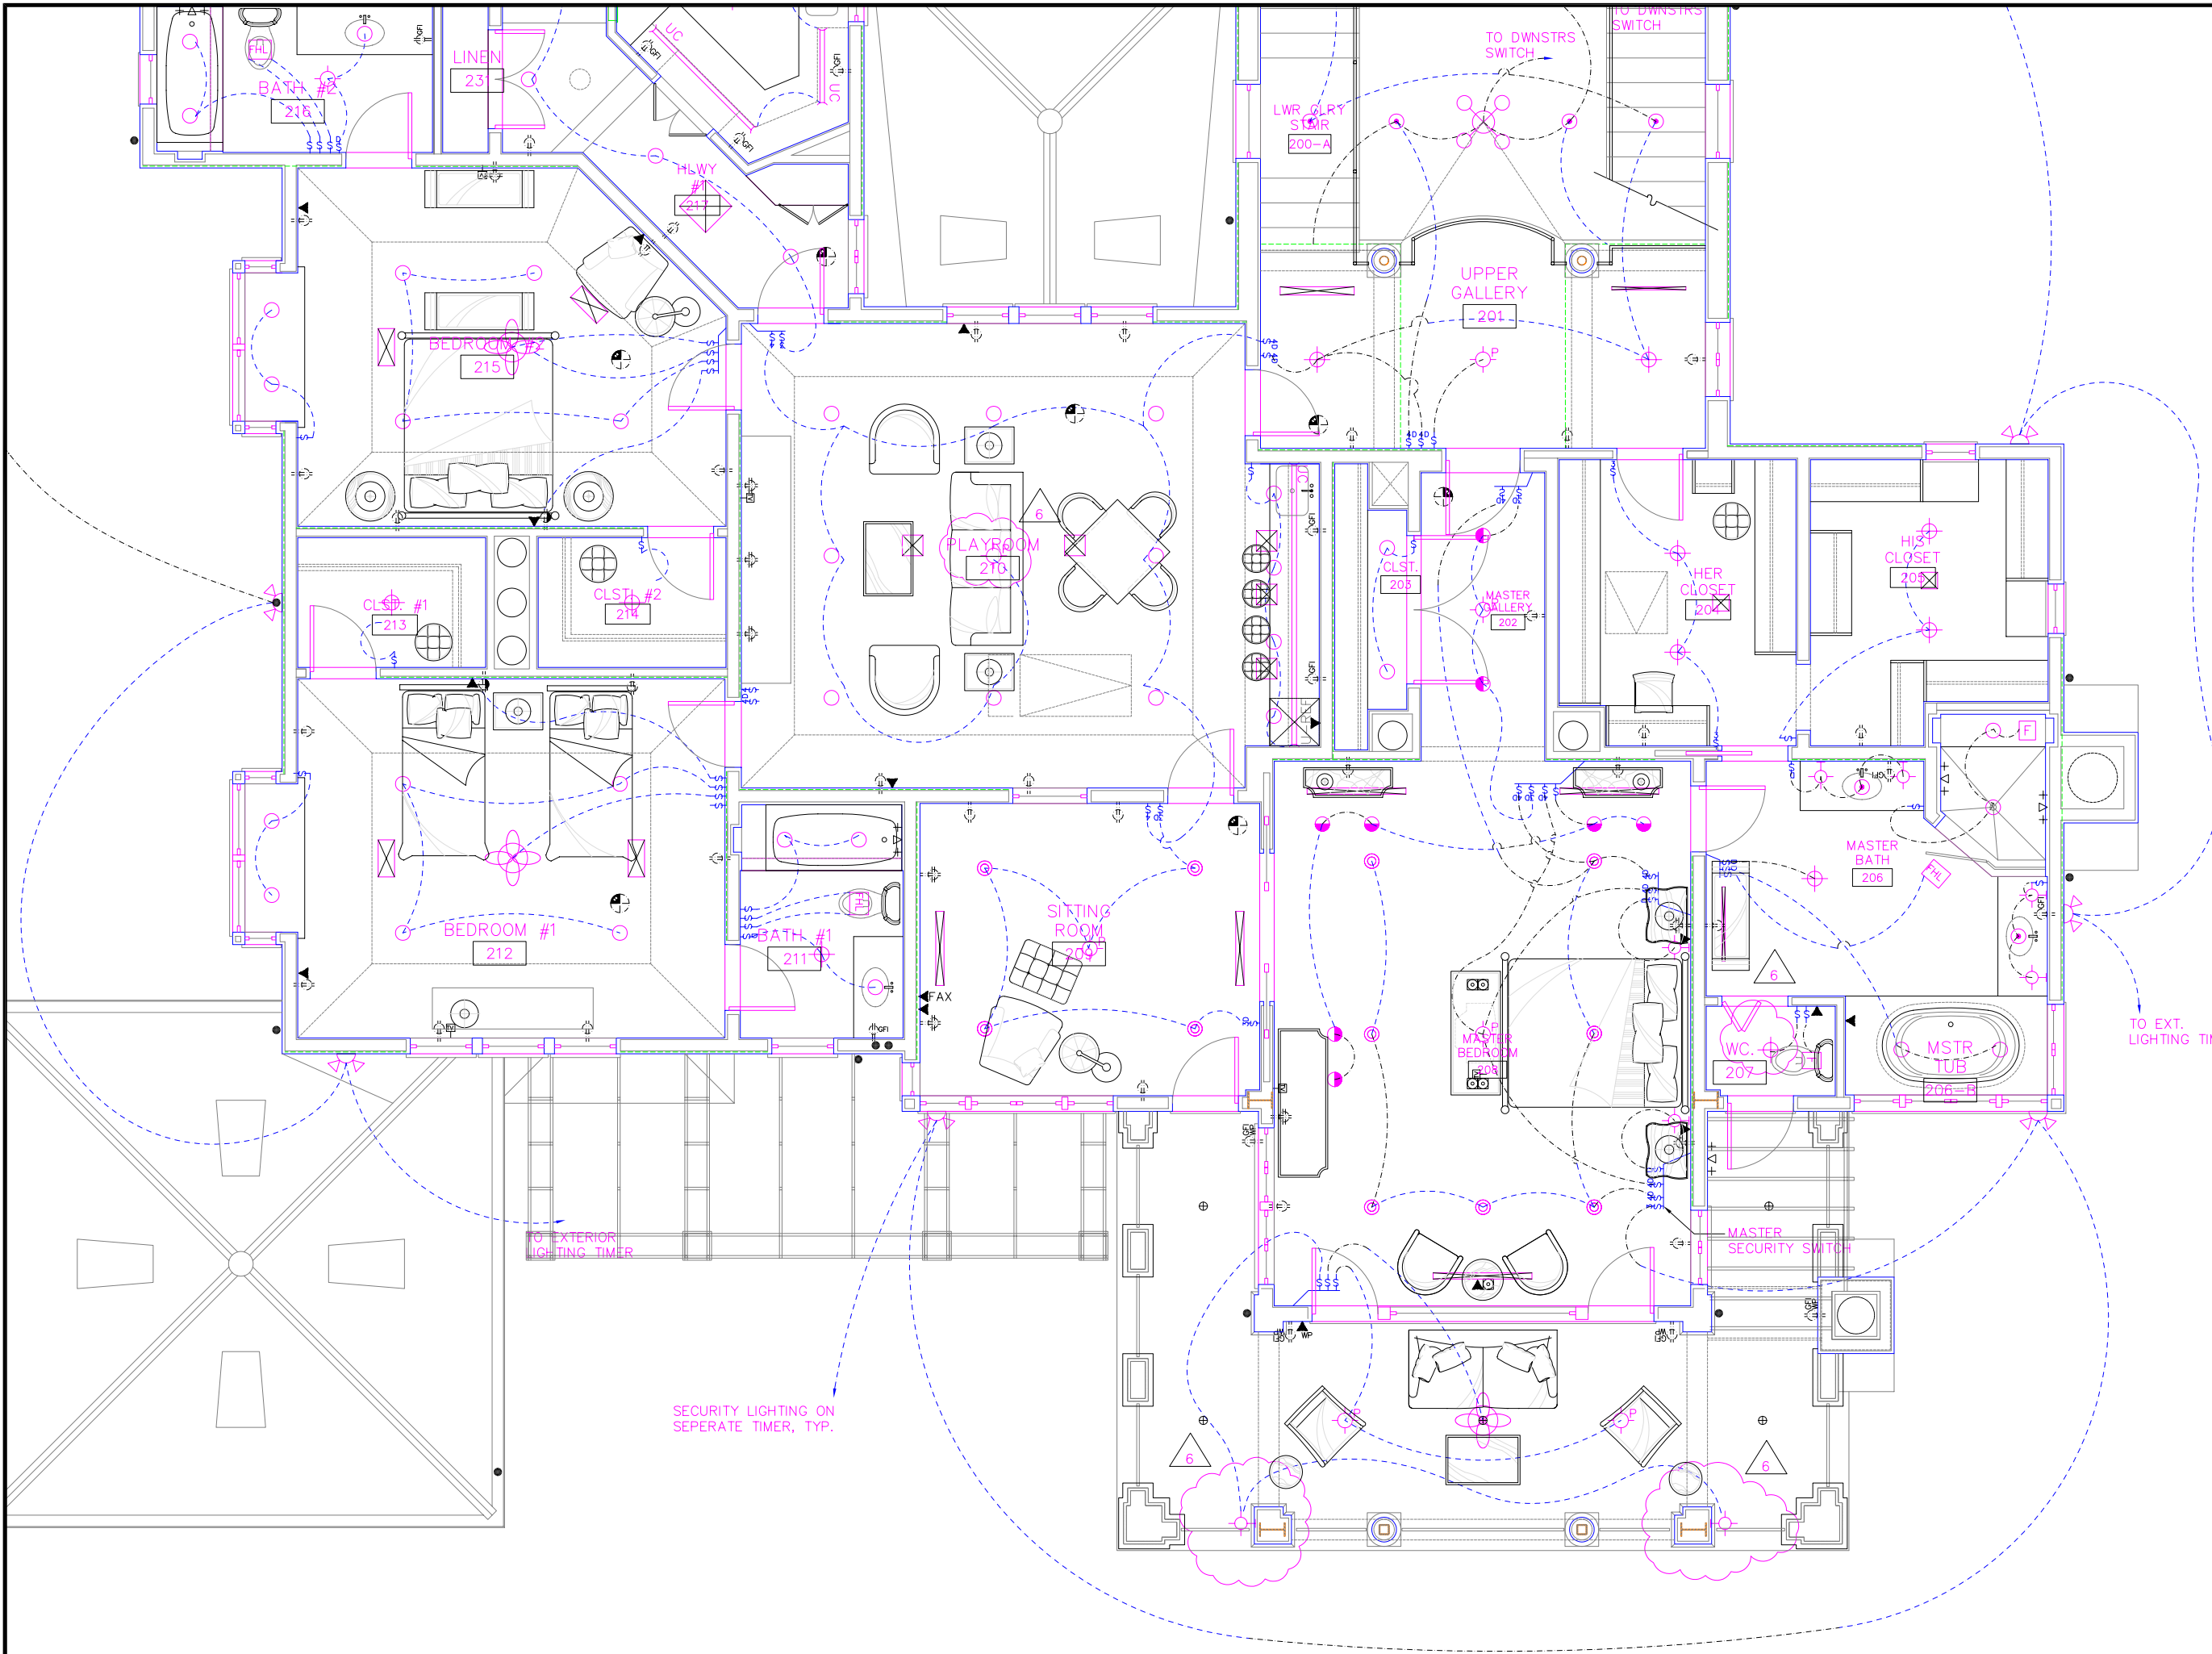

SYMPHONY DESIGN GROUP

9864 WILSHIRE BOULEVARD
BEVERLY HILLS, CA 90210
(310) 432-1100

4872 TOPANGA CANYON BOULEVARD
SUITE #308
WOODLAND HILLS, CA 91364
(818) 887-0500
FAX: (818) 887-0590
ORRINC@SYMPHONYWEST.COM

REVISIONS

△	
△	
△	
△	
△	

SYMPHONY
DESIGN + INTEGRATION
MENDENHALL RESIDENCE
2ND FLOOR NORTH LIGHTS/ELECTRICAL

COPYRIGHT NOTICE: THIS DRAWING IS THE PROPERTY OF SYMPHONY DESIGN GROUP, LLC. ALL INFORMATION CONTAINED SHALL BE CONFIDENTIAL. THIS DRAWING MAY NOT BE REPRODUCED OR COPIED WITHOUT WRITTEN PERMISSION. COPYRIGHT 2005 SYMPHONY DESIGN GROUP LLC

DATE: 12/28/04

SCALE: NTS

DRAWN: OC


APPR: OC


JOB: Mendenhall Residence

QA:

REV. DRAWING NO:

0 LV-102A

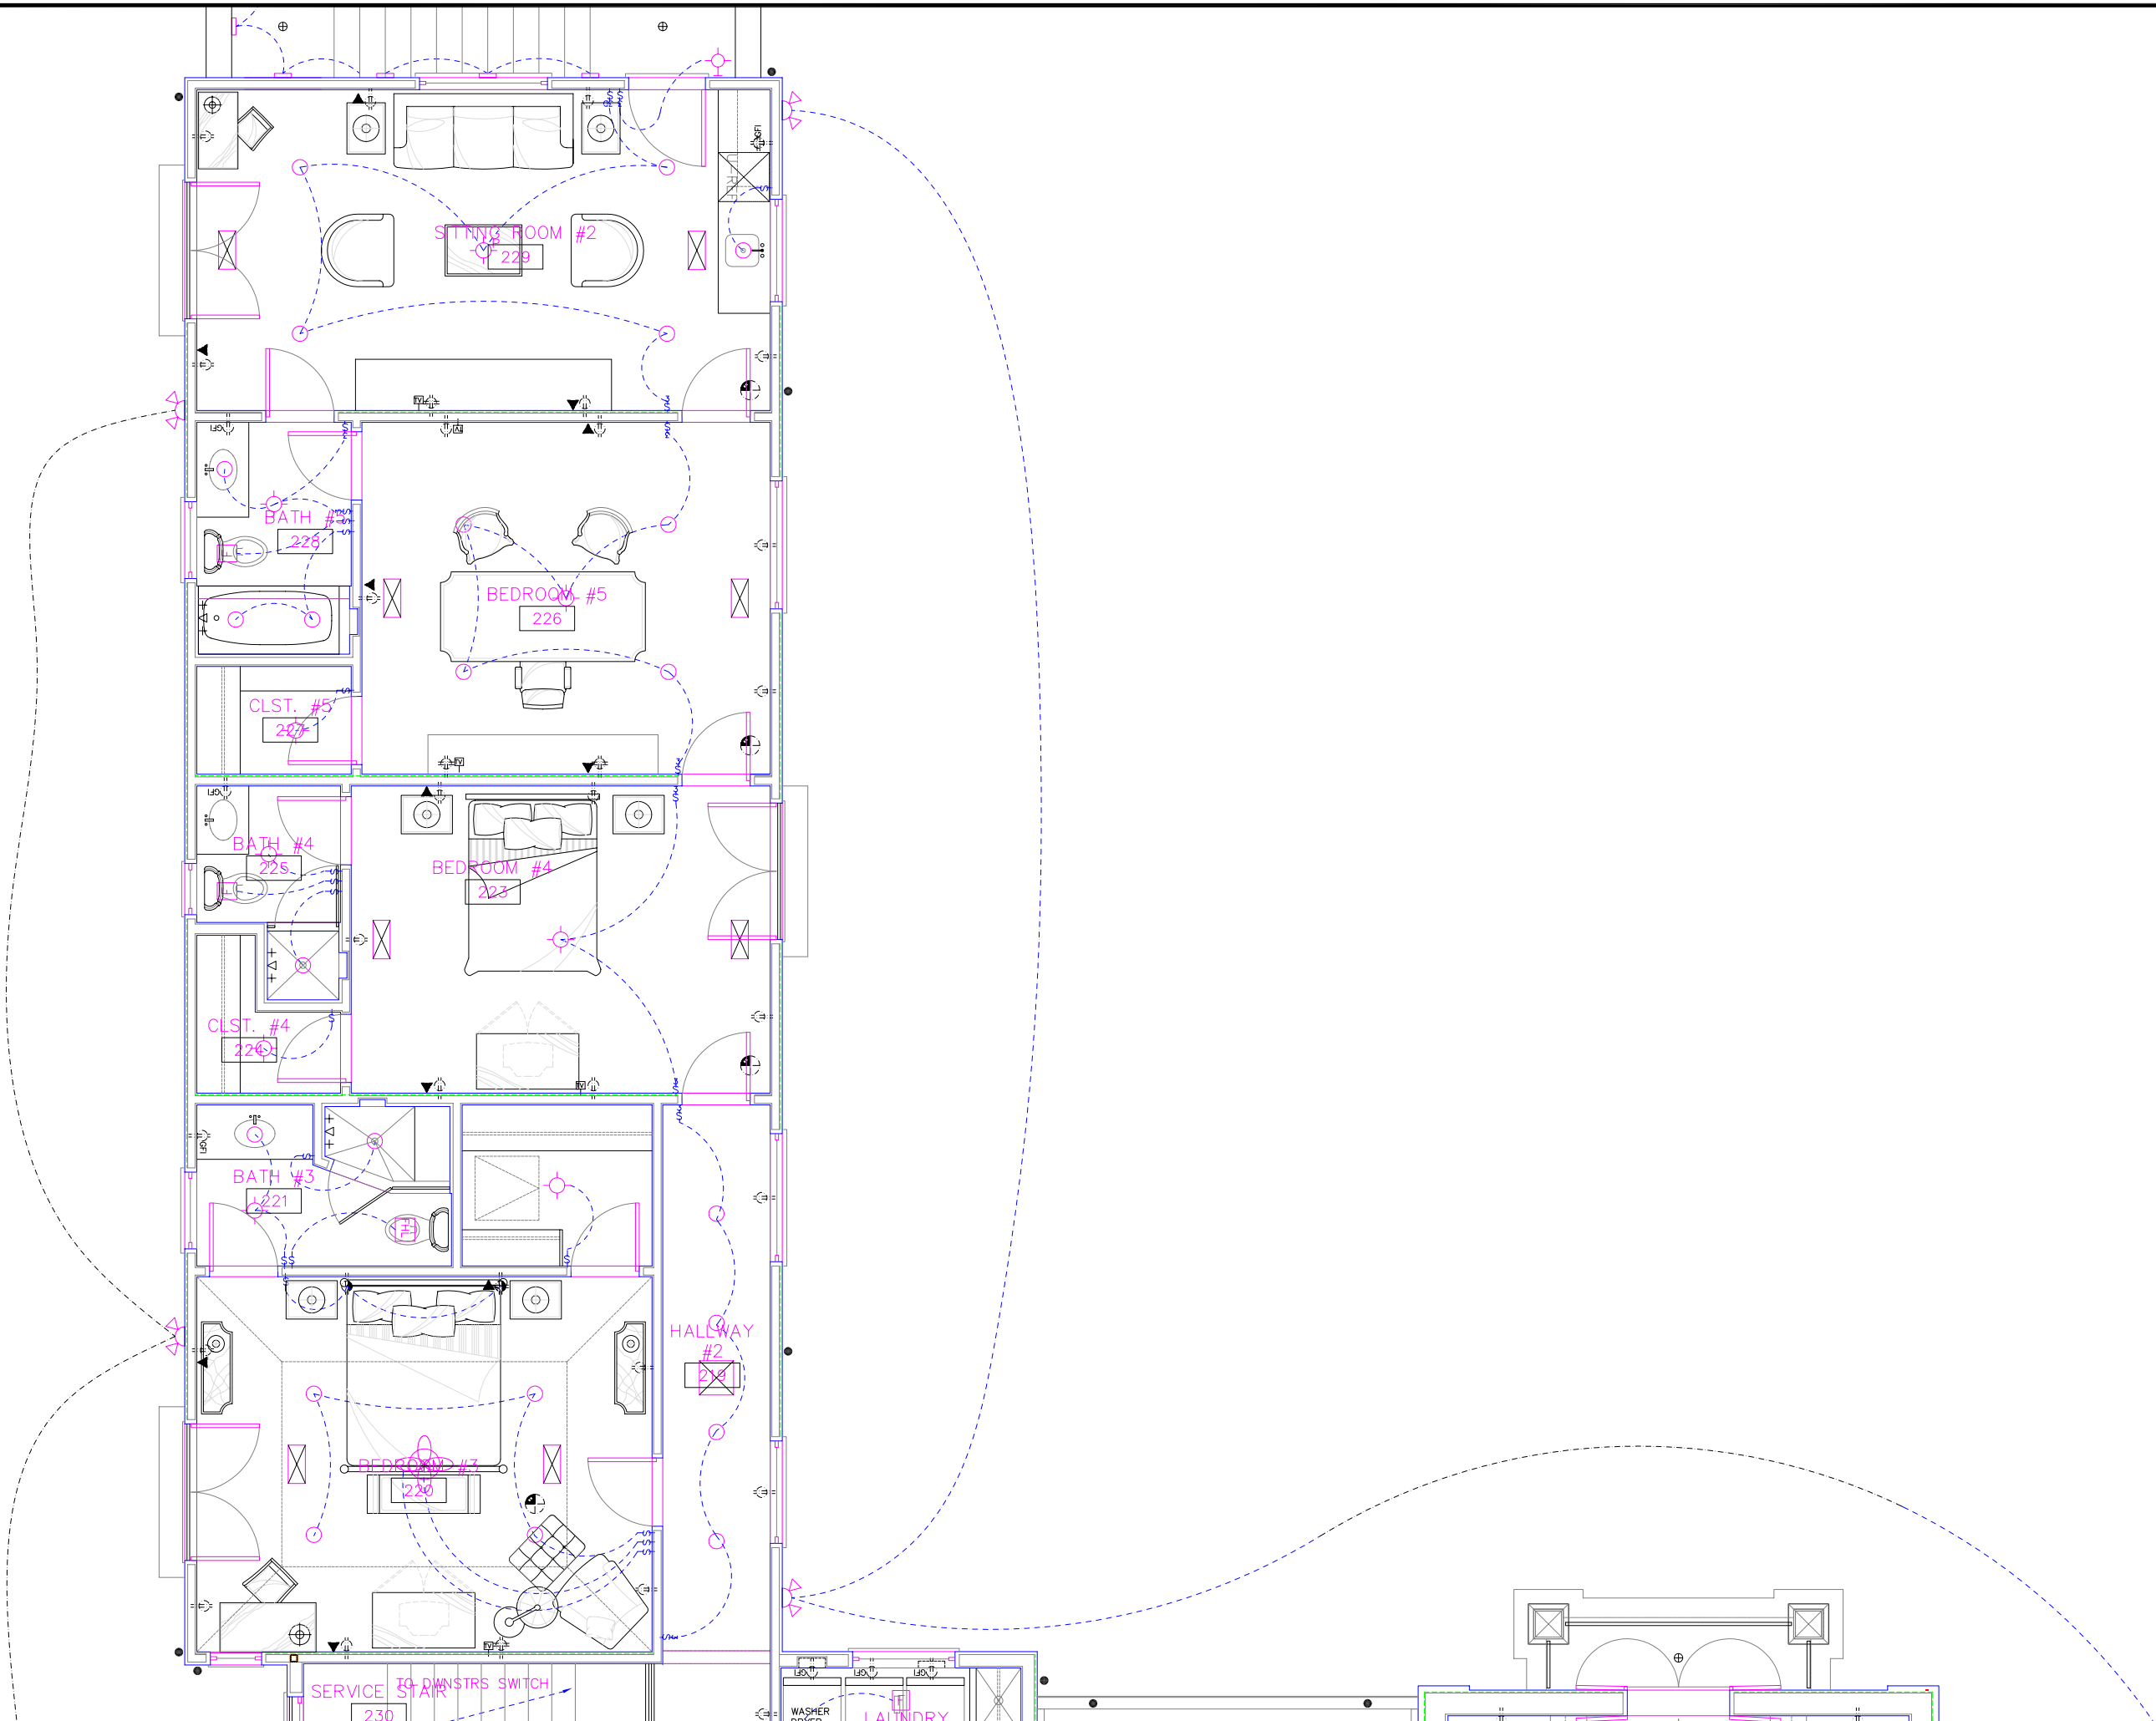

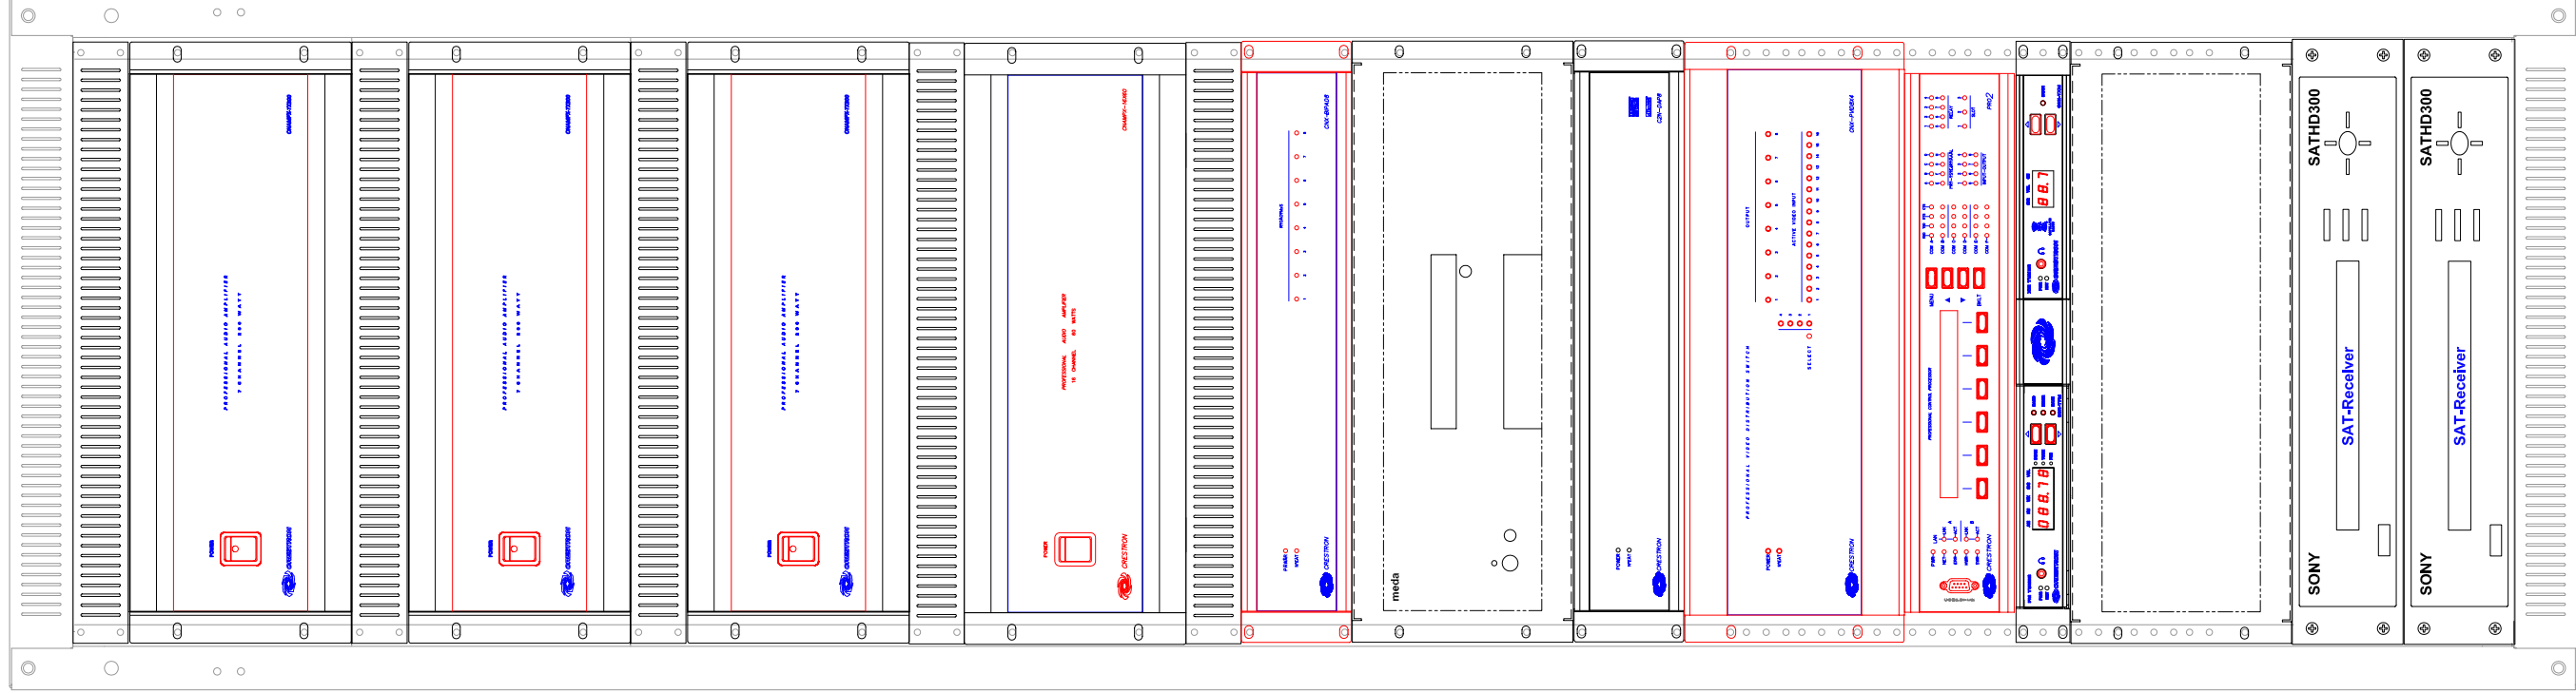

- Vent Panel
- CNAMPX - 16x60
16-Channel Amp
- Vent Panel
- CNAMPX - 16x60
16-Channel Amp
- Vent Panel
- CNAMPX - 16x60
16-Channel Amp
- Vent Panel
- CNAMPX- 7x200
Surround Amp
(Loggia)
- Vent Panel
- CNX-BIPAD8
Audio Processor
- MEDA Bravo
Audio Server
- C2N-DAP8
Surround Processor
- CNX-PVID8x4
Video Processor
- PRO2
System Processor
ST-RMK
FM & XM Tuners
- DVD Player
- DBS Receiver
- DBS Receiver

SYMPHONY DESIGN GROUP
 9864 WILSHIRE BOULEVARD
 BEVERLY HILLS, CA 90210
 (310) 432-1100

4872 TOPANGA CANYON BOULEVARD
 SUITE #308
 WOODLAND HILLS, CA 91364
 (818) 887-0500
 FAX: (818) 887-0590
 ORRINC@SYMPHONYWEST.COM

REVISIONS	
▲	
▲	
▲	
▲	
▲	

SYMPHONY

DESIGN + INTEGRATION

MENDENHALL RESIDENCE

MAIN EQUIPMENT RACK

COPYRIGHT NOTICE: THIS DRAWING IS THE PROPERTY OF SYMPHONY DESIGN GROUP, LLC. ALL INFORMATION CONTAINED SHALL BE CONFIDENTIAL. THIS DRAWING MAY NOT BE REPRODUCED OR COPIED WITHOUT WRITTEN PERMISSION. COPYRIGHT 2005 SYMPHONY DESIGN GROUP LLC

DATE:	1/27/05
SCALE:	NTS
DRAWN:	OC
APPR:	OC
JOB:	Mendenhall Residence
QA:	

REV.	DRAWING NO:
0	LV-603

REVISIONS

▲	
▲	
▲	
▲	
▲	

SYMPHONY
DESIGN + INTEGRATION
MENDENHALL RESIDENCE
THEATER WIRING PLAN

COPYRIGHT NOTICE: THIS DRAWING IS THE PROPERTY OF SYMPHONY DESIGN GROUP, LLC. ALL INFORMATION CONTAINED SHALL BE CONFIDENTIAL. THIS DRAWING MAY NOT BE REPRODUCED OR COPIED WITHOUT WRITTEN PERMISSION. COPYRIGHT 2005 SYMPHONY DESIGN GROUP LLC

DATE: 1/03/05

SCALE: NTS

DRAWN: OC

APPR: OC

JOB: Mendenhall Residence

QA:

REV. 0 DRAWING NO: **LV-301**

